


- ALL STEEL CONSTRUCTION
- MINIMUM SIZE = 4 X 8
- MAXIMUM SIZE = 24 X 36
- FOR LARGER SIZES IN MULTIPLE SECTIONS CONSULT THE FACTORY
- EXTREMELY RIGID, SMOOTH SURFACE FACE
- FINISH: GOLDEN SAND (GS) ENAMEL

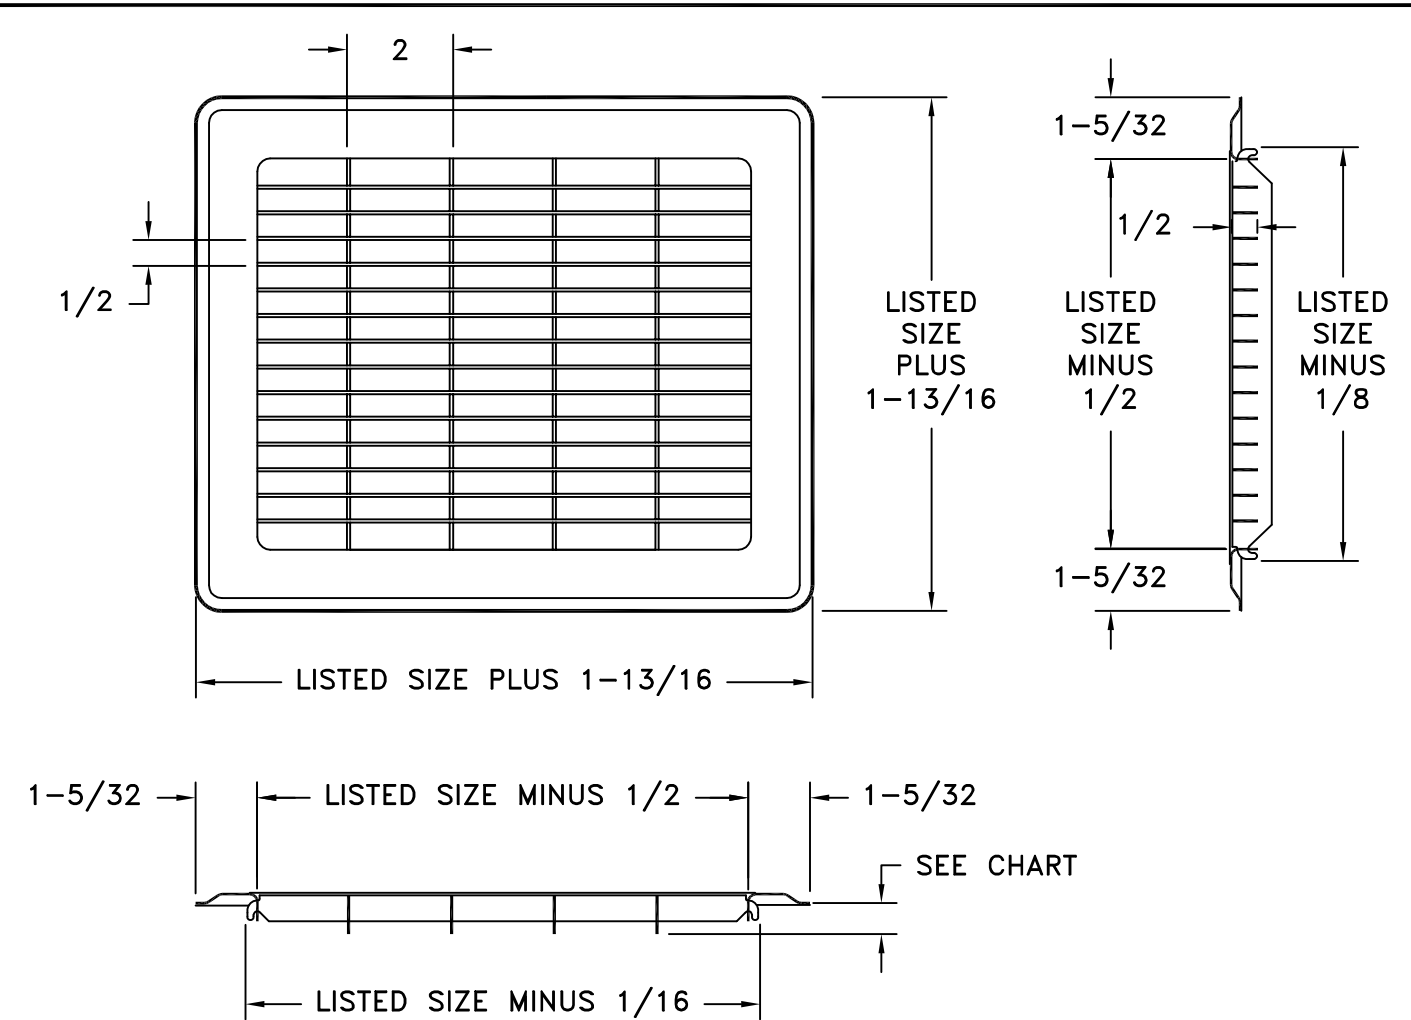

SIZE WIDTH	SIZE LENGTH	MAXIMUM DEPTH
4 THRU 14	6 THRU 30	21/32
14 THRU 14	32 THRU 36	25/32
16 THRU 18	16 THRU 36	
20 THRU 24	20 THRU 36	1-13/32

JOB NAME: _____	SUBMITTED BY: _____	DATE: 08/13/2013	SD-2006
LOCATION: _____		<b>265</b> Steel Heavy Duty Floor Grille	
ARCHITECT: _____			
ENGINEER: _____			
CONTRACTOR: _____			